


Pianta piano terra

SCALA 1:100

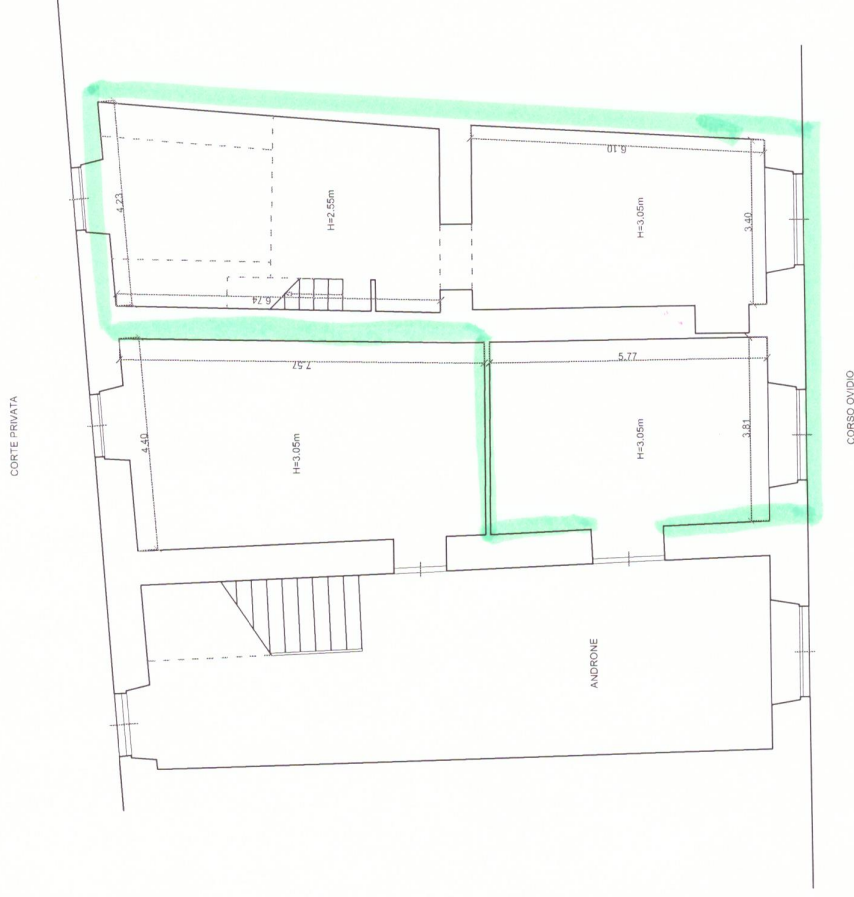

Soppalco

SCALA 1:100

